
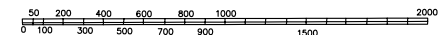


WATER DISTRIBUTION SYSTEM CARTHAGE, ILLINOIS

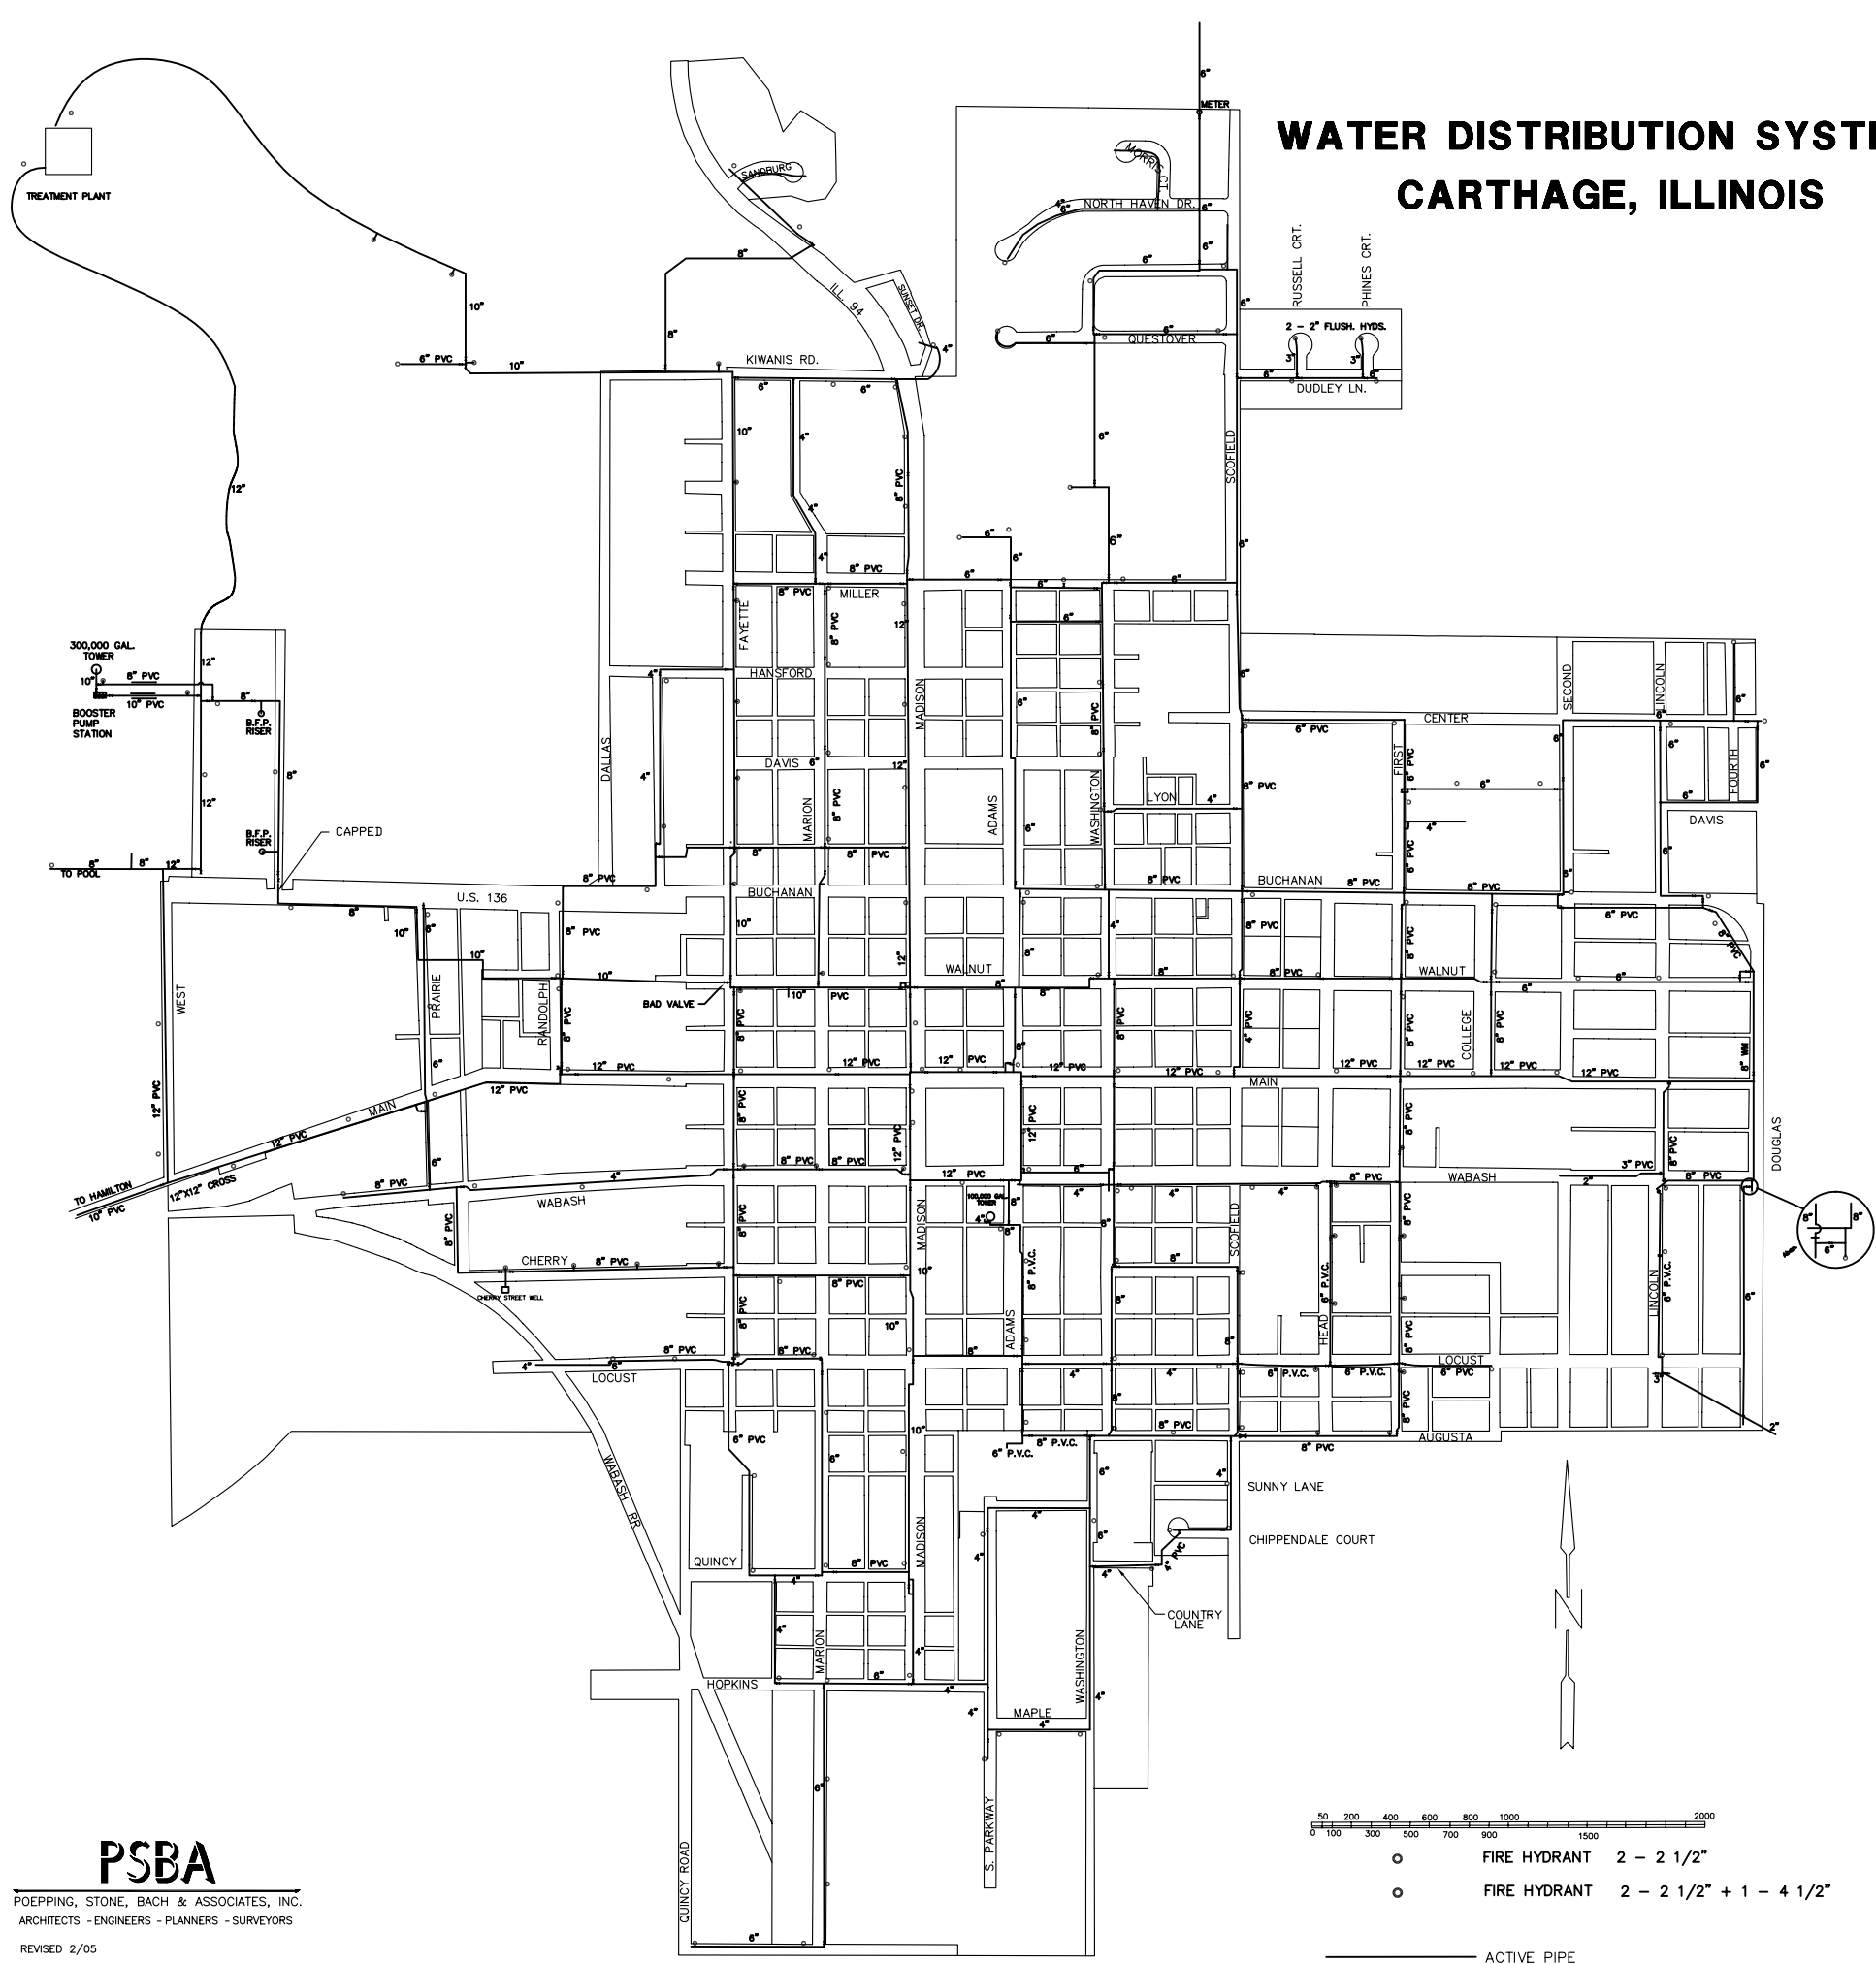

- FIRE HYDRANT 2 - 2 1/2"
- FIRE HYDRANT 2 - 2 1/2" + 1 - 4 1/2"

— ACTIVE PIPE

PSBA

POEPPING, STONE, BACH & ASSOCIATES, INC.
ARCHITECTS - ENGINEERS - PLANNERS - SURVEYORS
REVISED 2/05